


Türblendrahmen Türflügel flächenbündig  
 Door outer frame for flush-fitted door leaf  
 Dormant de porte, vantail à fleur  
 Deurkozijnen openslaande deur vlak

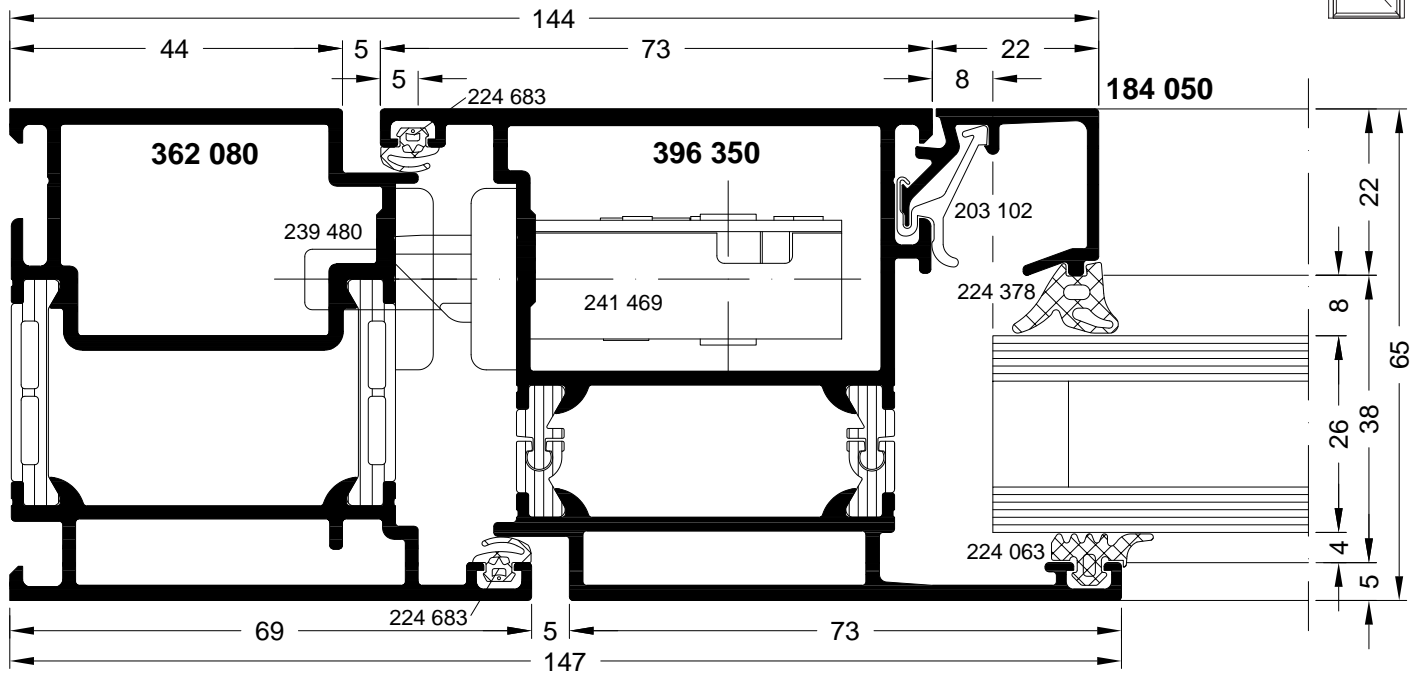

Türblendrahmen Türflügel flächenbündig  
 Door outer frame for flush-fitted door leaf  
 Dormant de porte, vantail à fleur  
 Deurkozijnen openslaande deur vlak

